


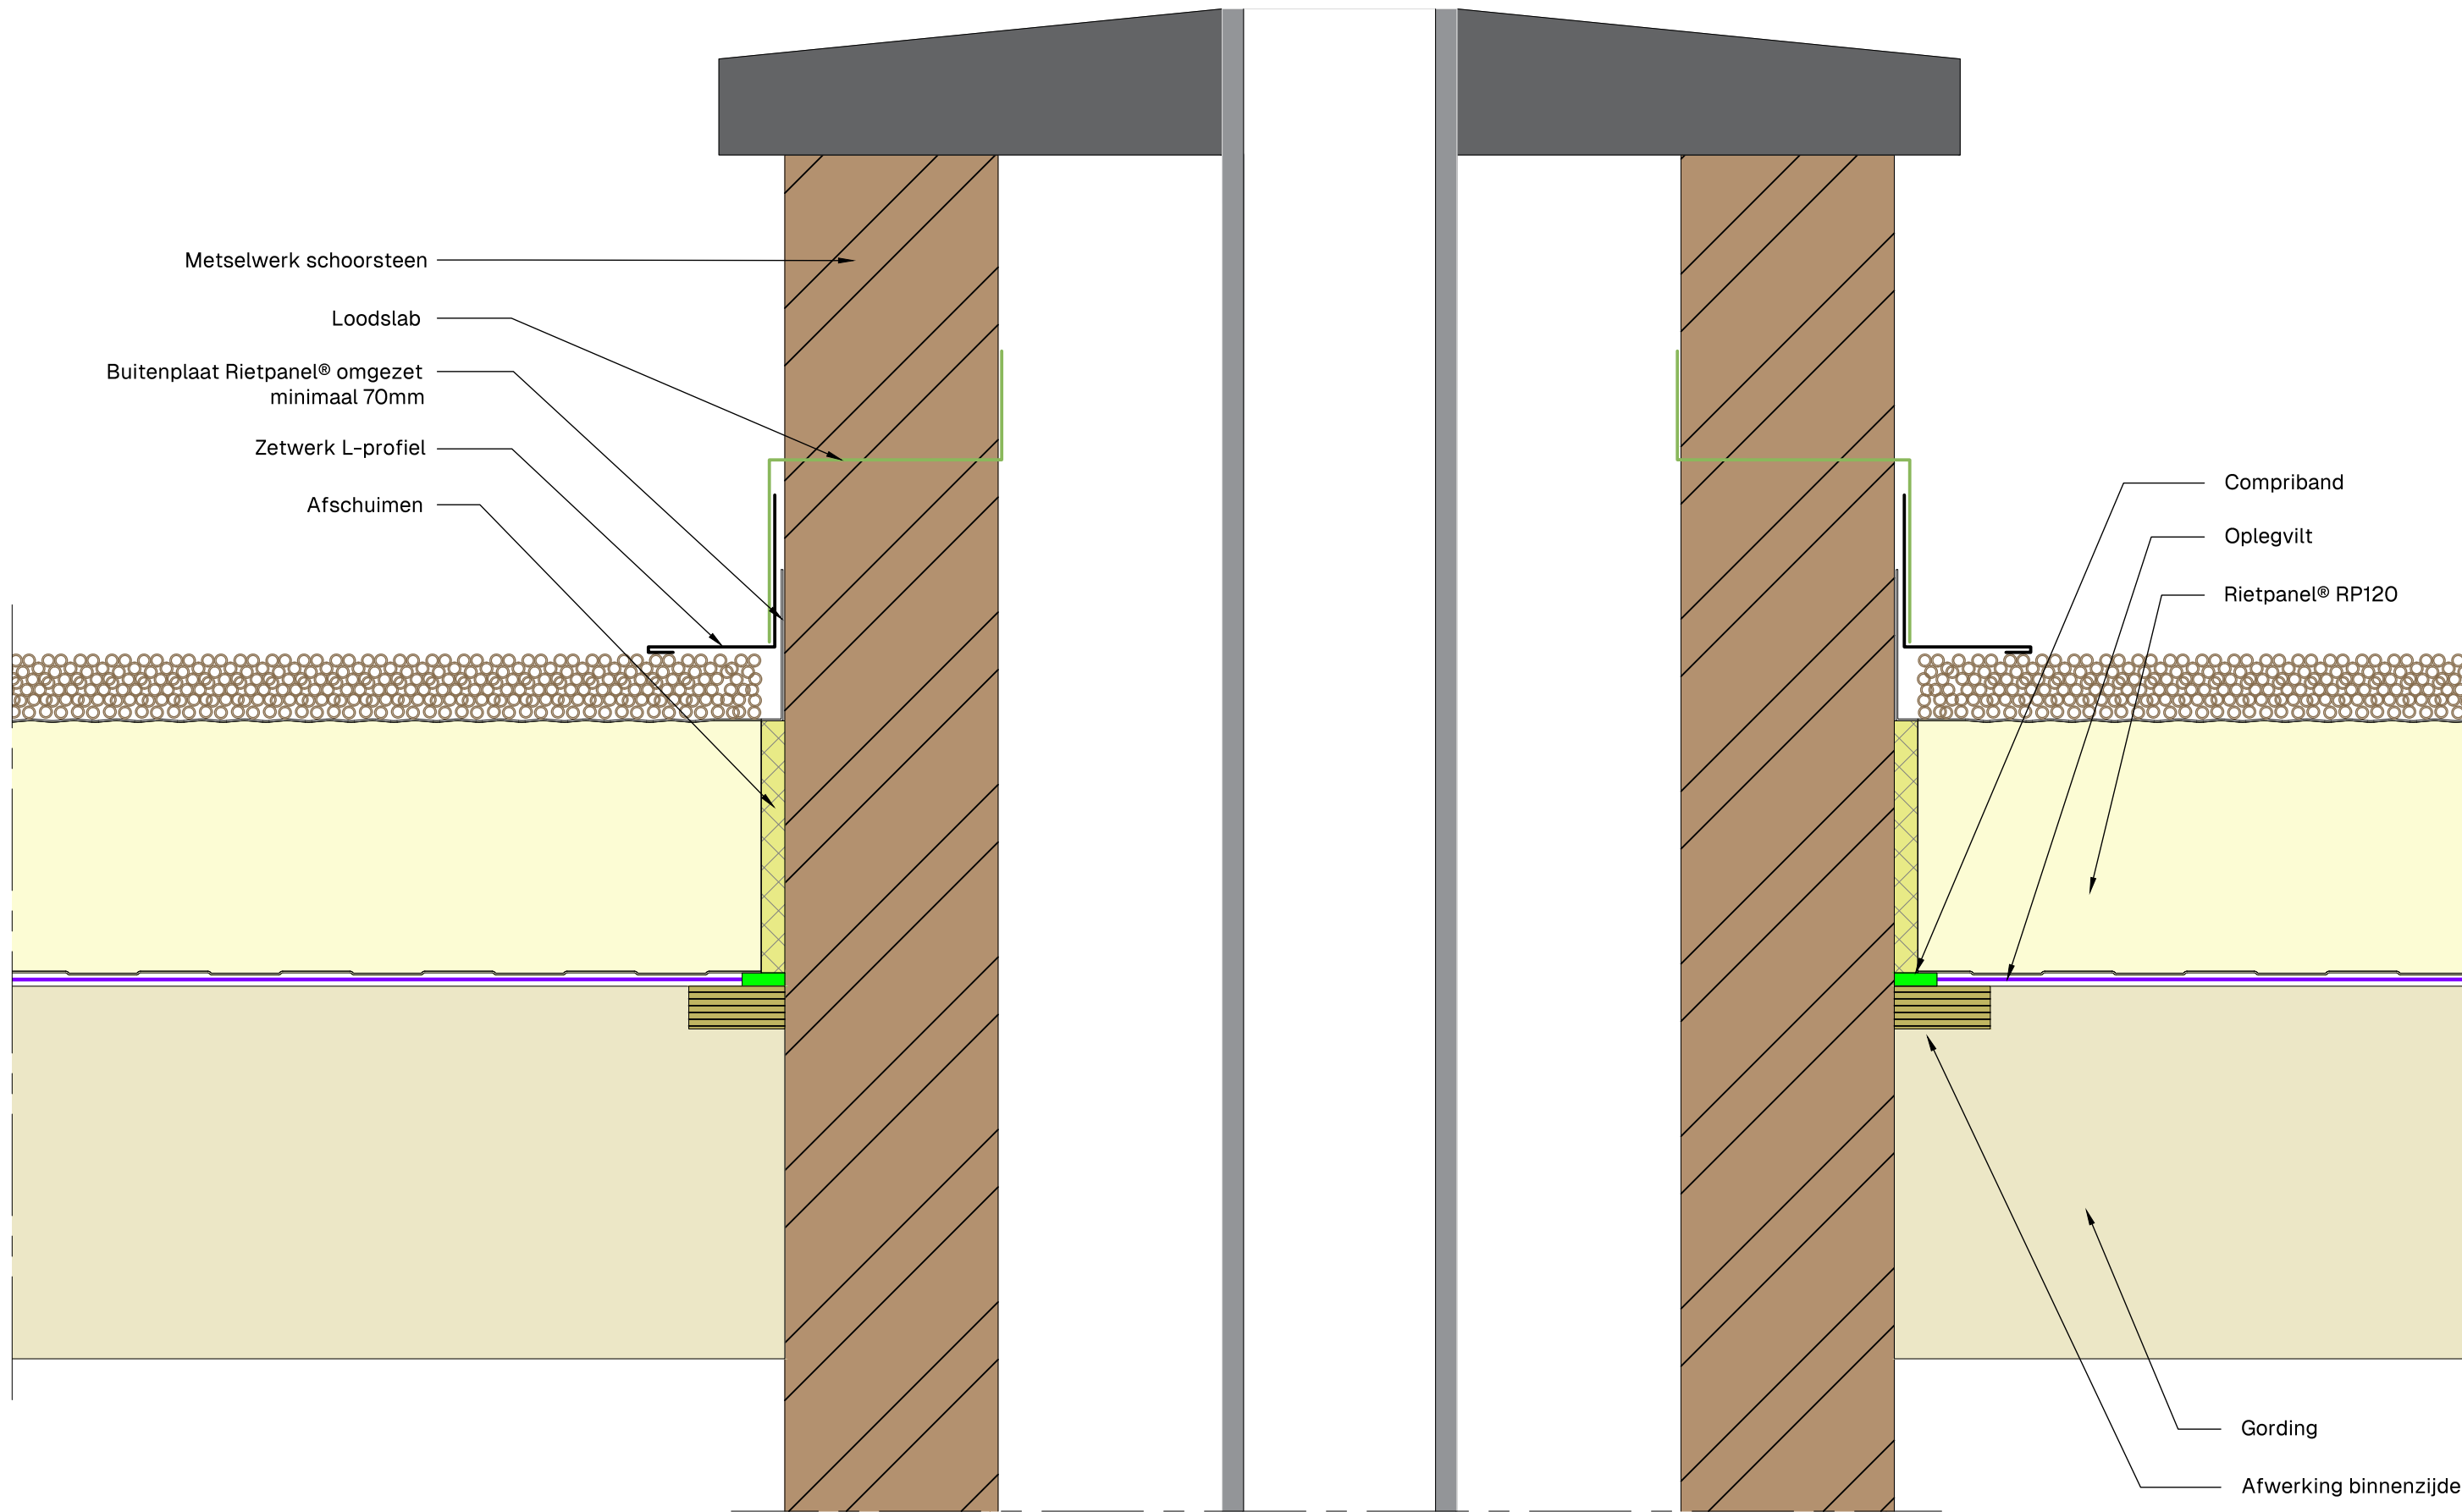

Schoorsteen horizontaal

|                                                                                       |                                     |              |                  |             |    |
|---------------------------------------------------------------------------------------|-------------------------------------|--------------|------------------|-------------|----|
|  | Product:RP60 - RP90 - RP120 - RP150 |              |                  | Toepassing: | A3 |
|                                                                                       |                                     |              |                  | Dak         |    |
|                                                                                       | Get.: DV                            | Schaal: 1:10 | Datum:17/06/2026 | Tek.: 1-5-1 |    |