


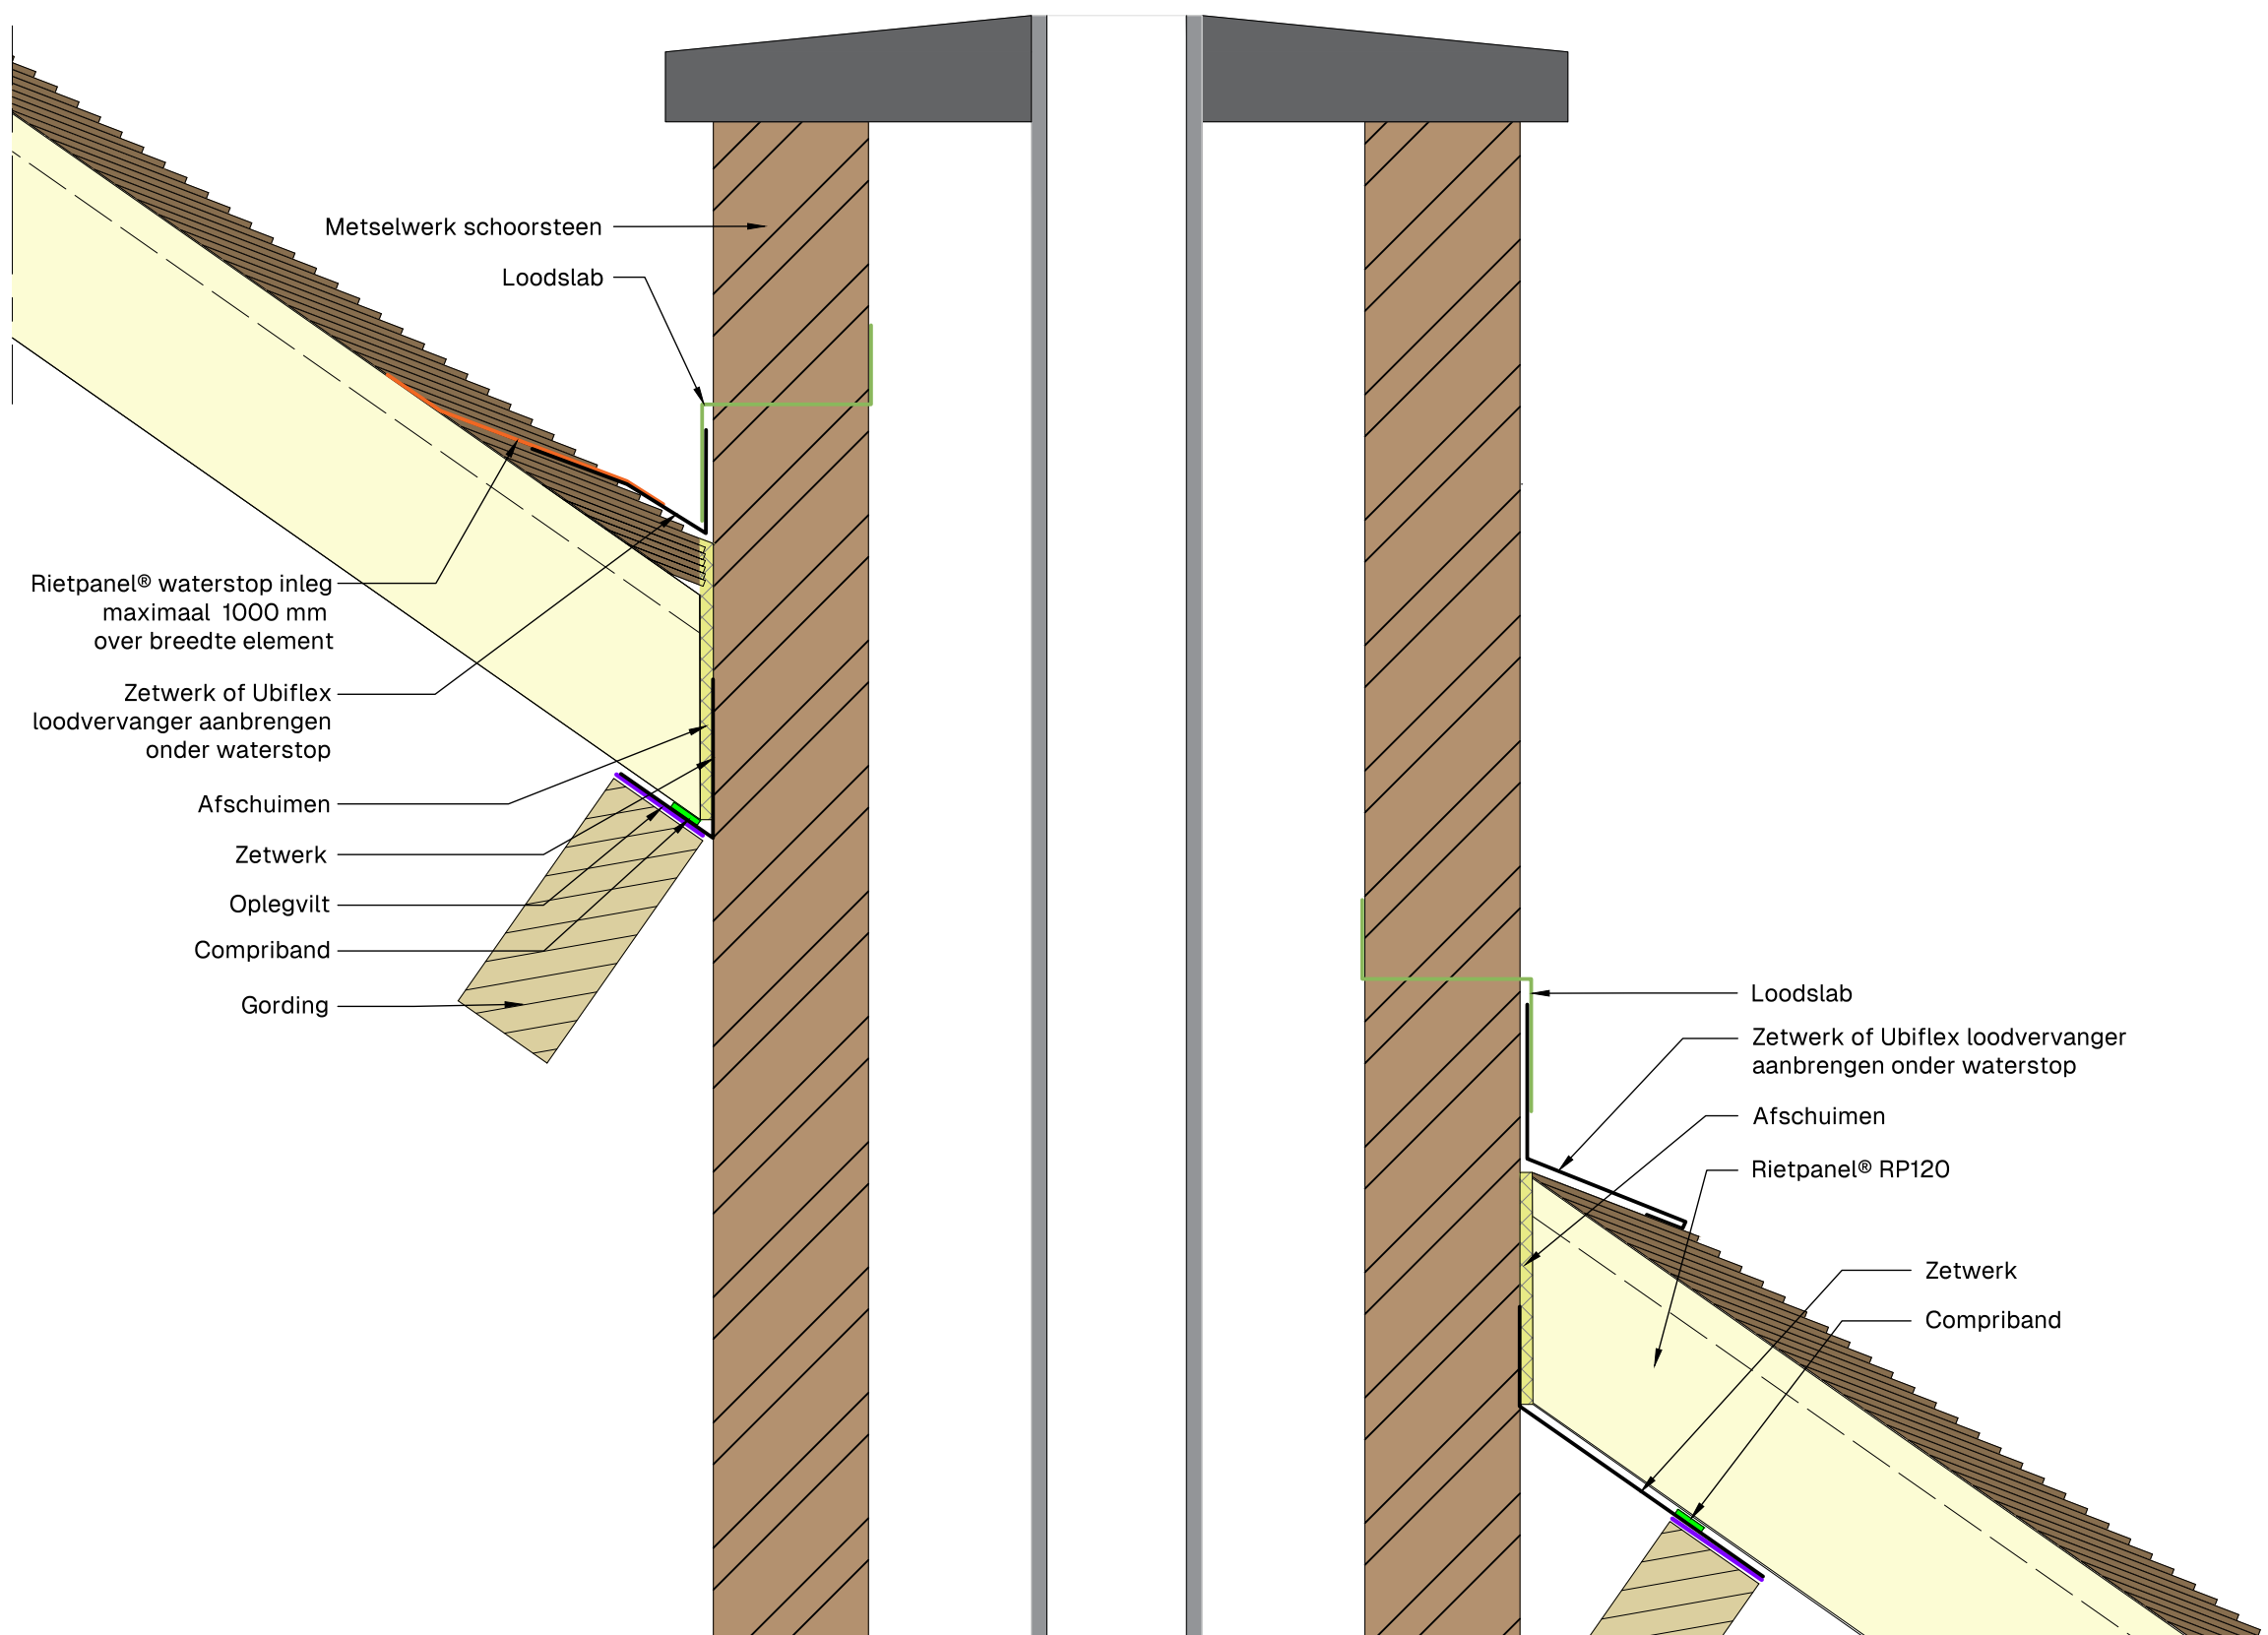

Schoorsteen in dakvlak verticaal



Product: RP60 - RP90 - RP120 - RP150

Get.: DV

Schaal: 1:10

Datum: 17/06/2026

Toepassing:

Dak

Tek.: 1-5-2

A3